


GILLESPIE STREET - SR 2273
R/W VARIES - PUBLIC STREET

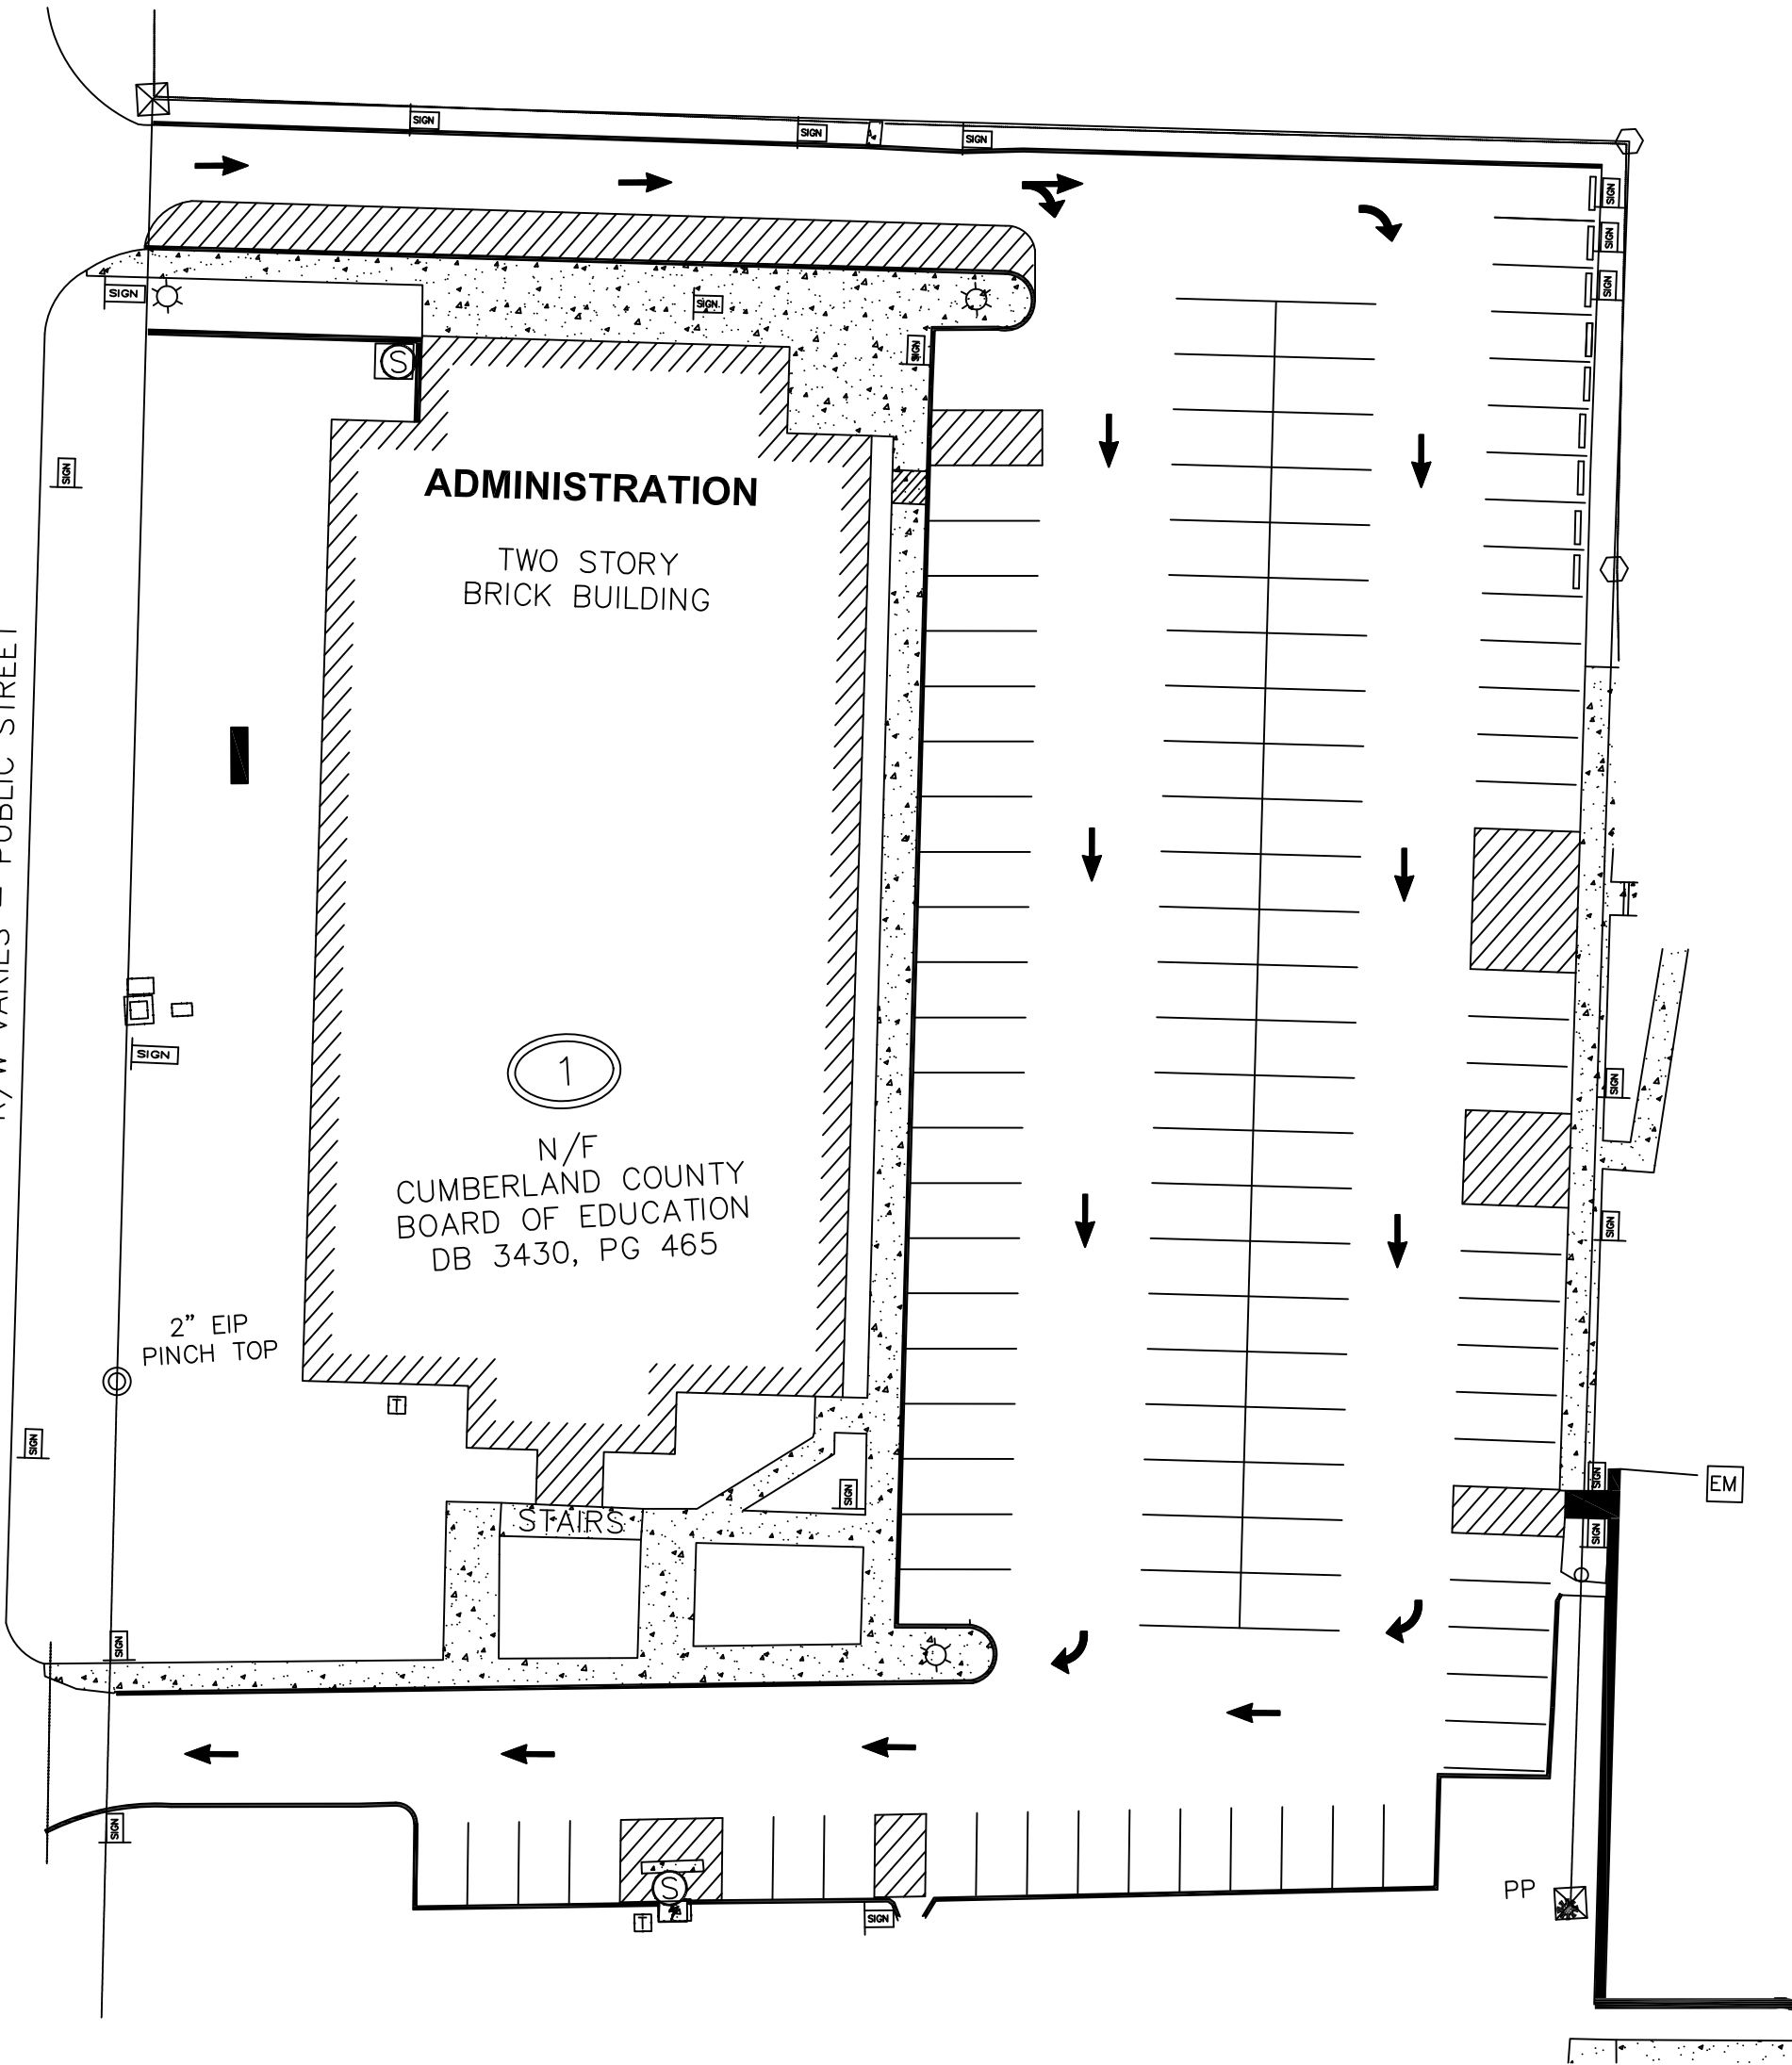

CENTRAL SERVICES ADMIN OFFICE BUILDING
PARKING LOT RE-SURFACE
MARKING LAYOUT
N.T.S.